



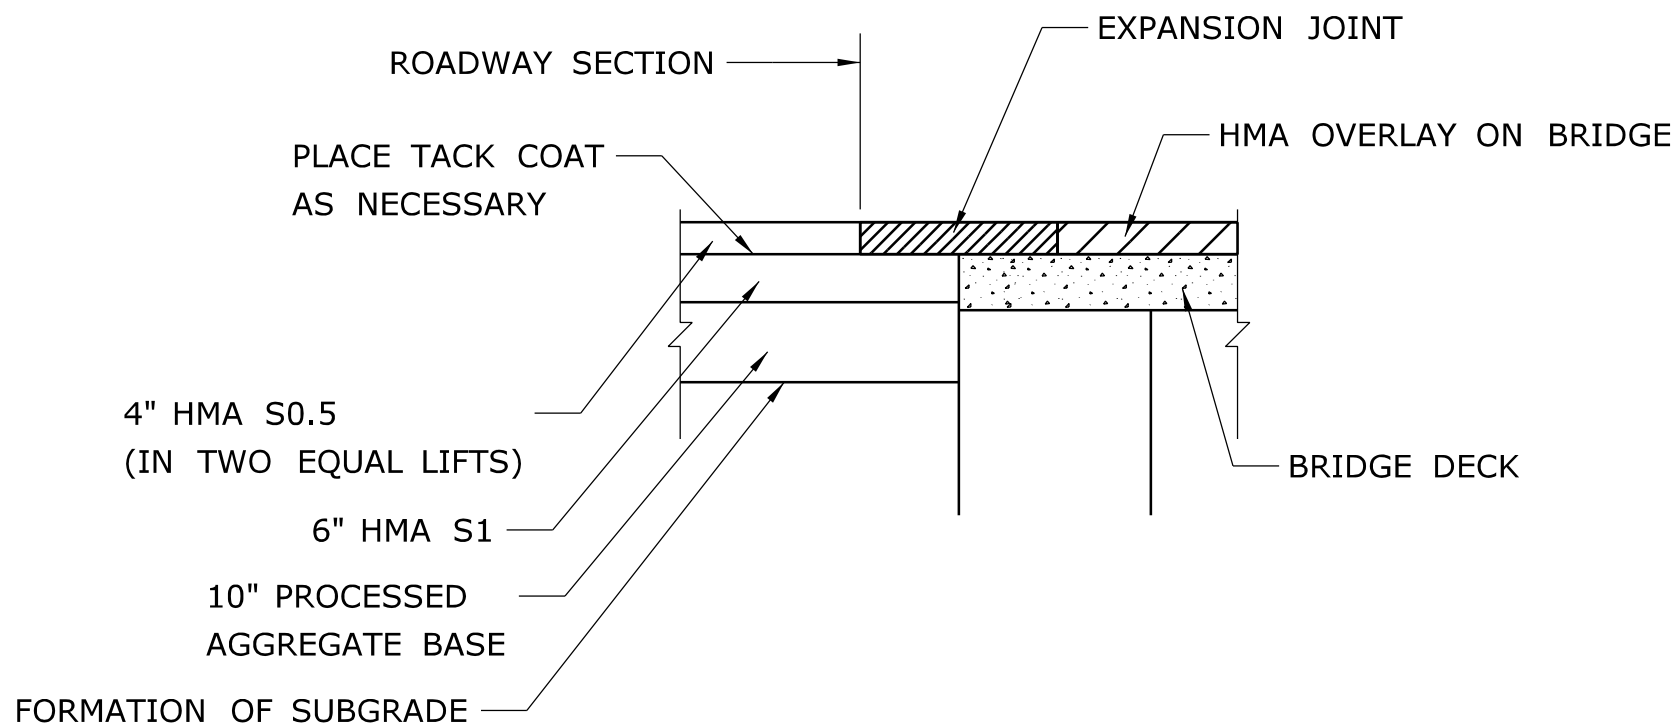

## 03 - HIGHWAY INDEX OF DRAWINGS

[illegible]


[illegible]

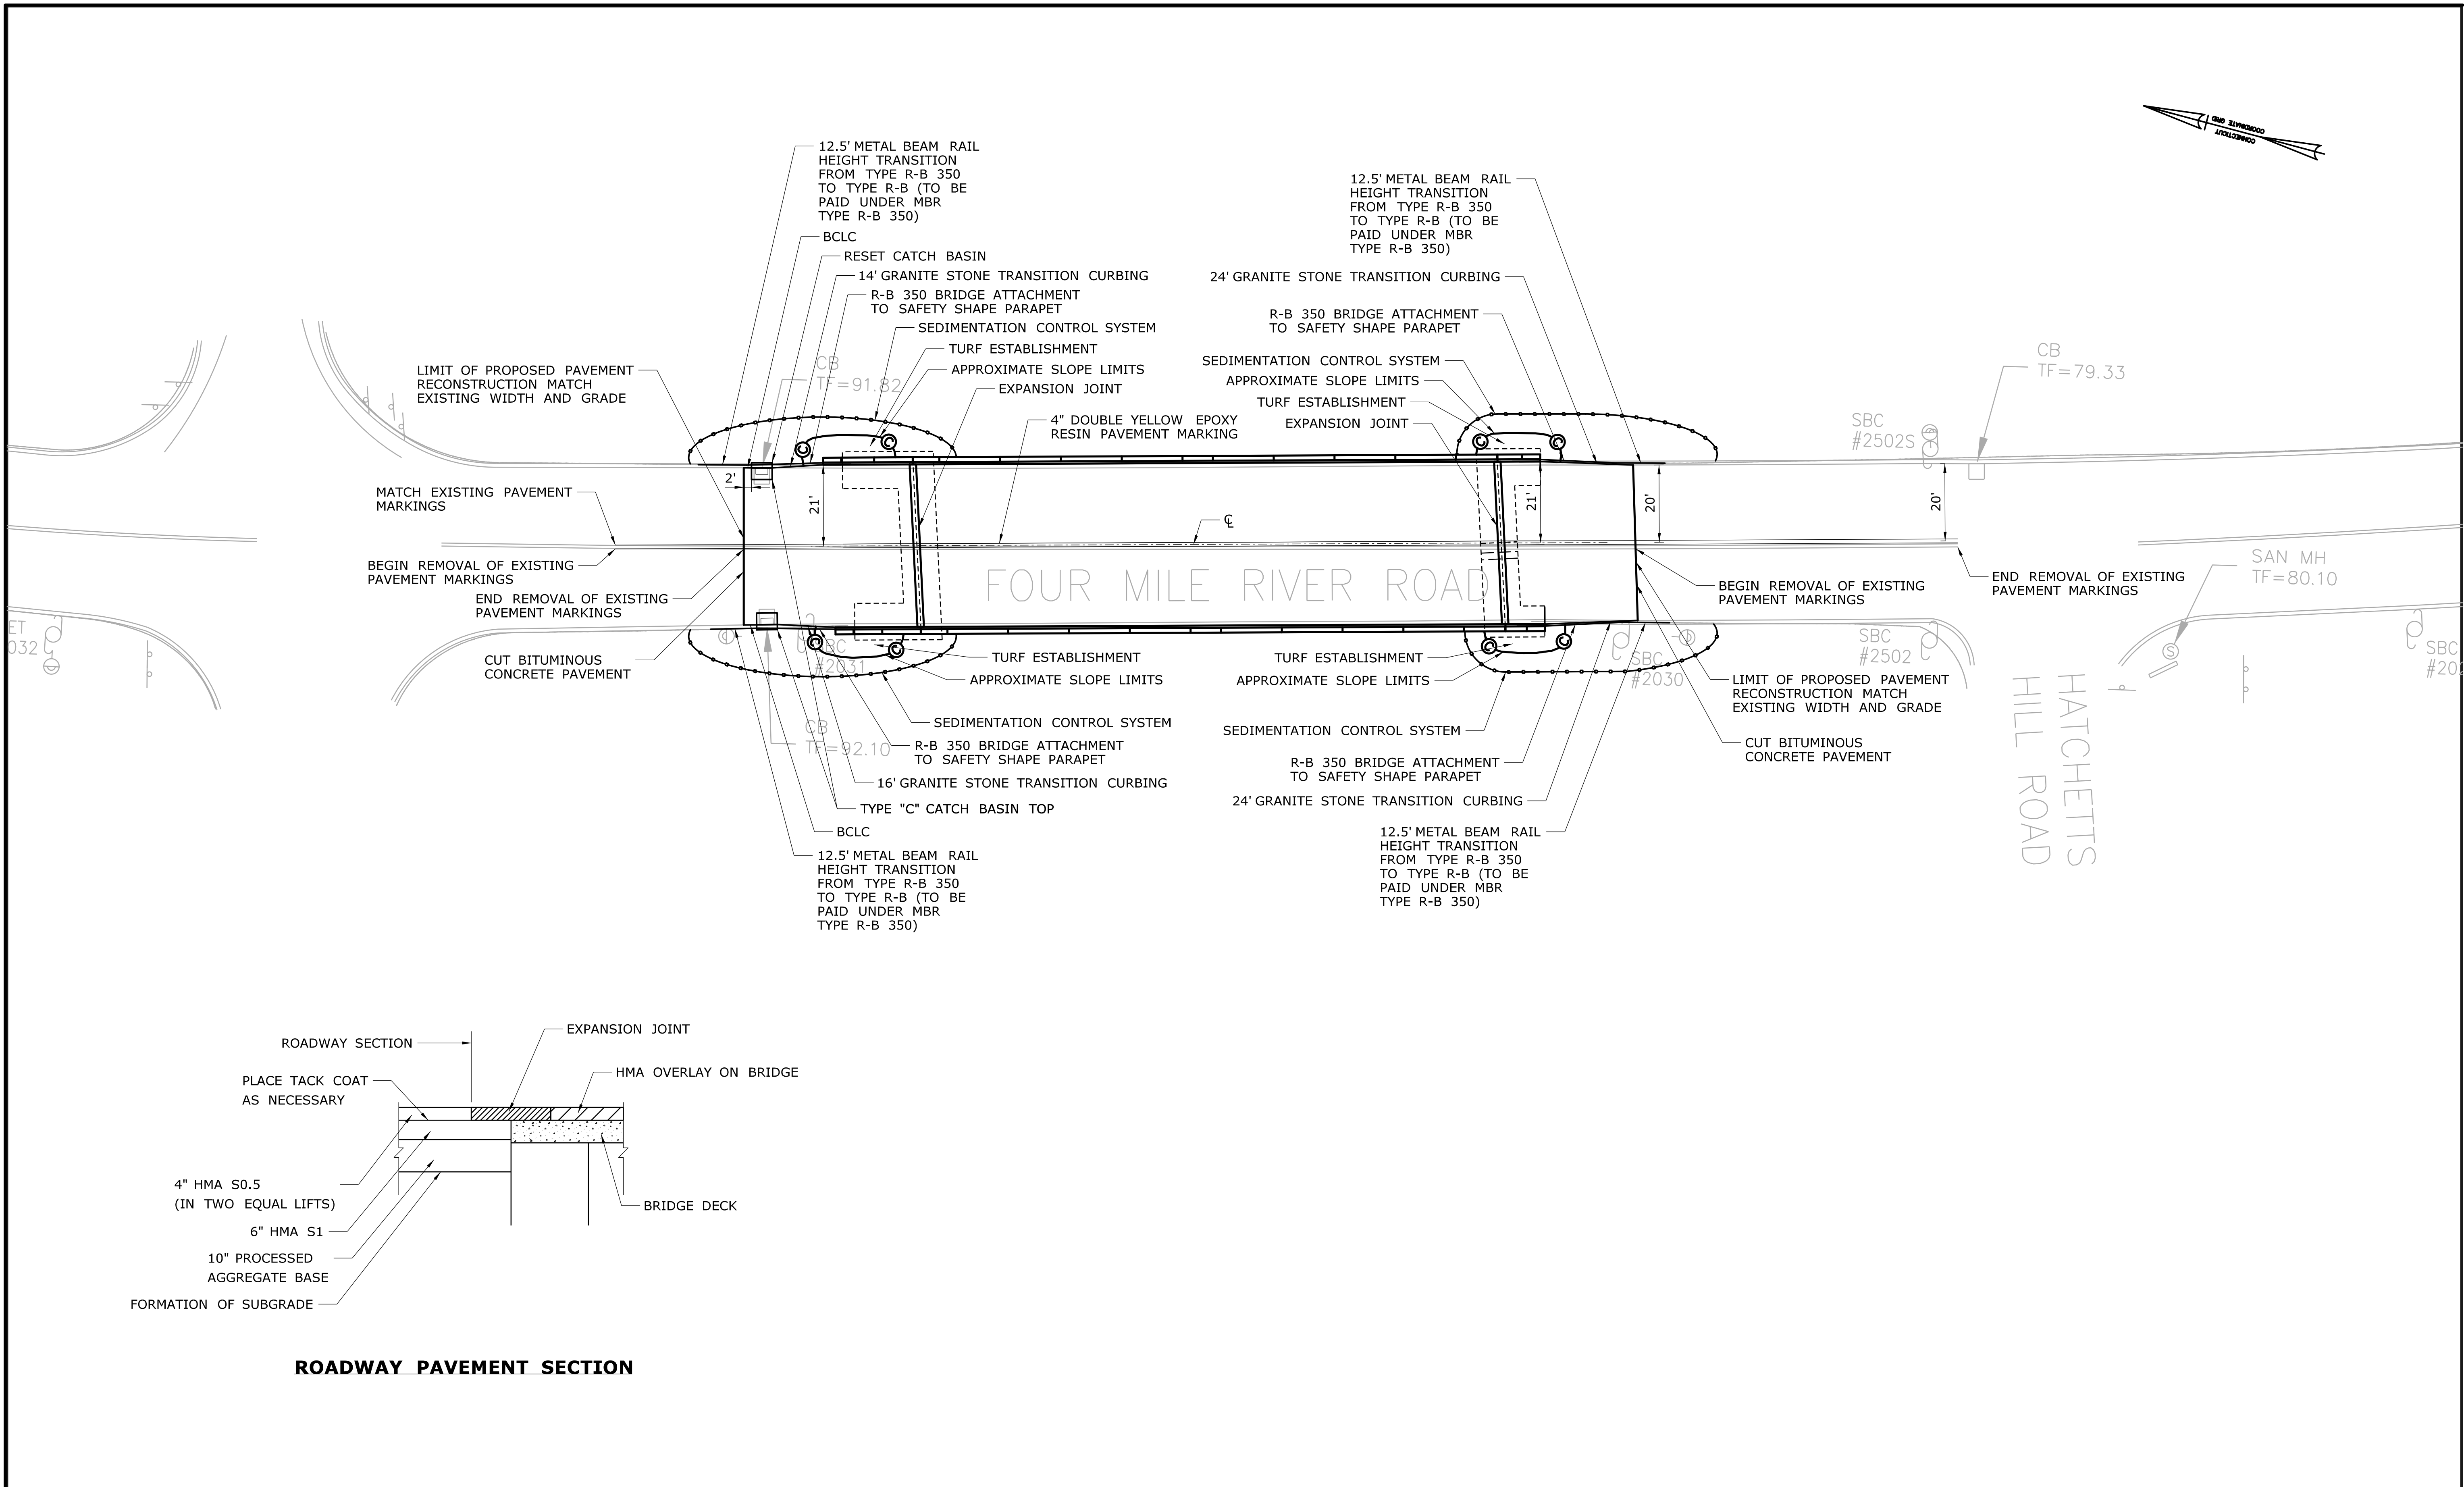

ROADWAY PAVEMENT SECTION

			-	THE INFORMATION, INCLUDING ESTIMATED QUANTITIES OF WORK SHOWN ON THESE SHEETS IS BASED ON LIMITED INVESTIGATIONS BY THE STATE AND IS IN NO WAY WARRANTED TO INDICATE THE CONDITIONS OF ACTUAL QUANTITIES OF WORK WHICH WILL BE REQUIRED.	DESIGNER/DRAFTER: <b>A.G.C.</b> CHECKED BY: <b>C.G.</b> SCALE IN FEET <div><div>02040</div><div>SCALE 1"=20'</div></div>	<div><div></div><div><b>STATE OF CONNECTICUT</b> <b>DEPARTMENT OF TRANSPORTATION</b></div><div>Filename: ...\\HW_MSH_0_172-417_HWY_02.dgn</div></div>	SIGNATURE/ BLOCK: <div><div></div><div>Close, Jensen and Miller, P.C. 1137 Silas Deane Highway Wethersfield, CT 06109</div></div>	PROJECT TITLE: <b>SUBSTRUCTURE CONCRETE REPAIRS IN DISTRICT 2</b>	TOWN: <b>OLD LYME</b>	PROJECT NO. <b>172-417</b>
			DRAWING NO. <b>HWY-2</b>							
			SHEET NO. <b>03.02</b>							
REV.	DATE	REVISION DESCRIPTION	SHEET NO.	Plotted Date: 11/18/2013						